





BUILDING A1 - GROUND FLOOR App. 001 (1:100)

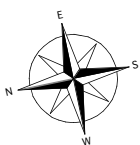

Developer:

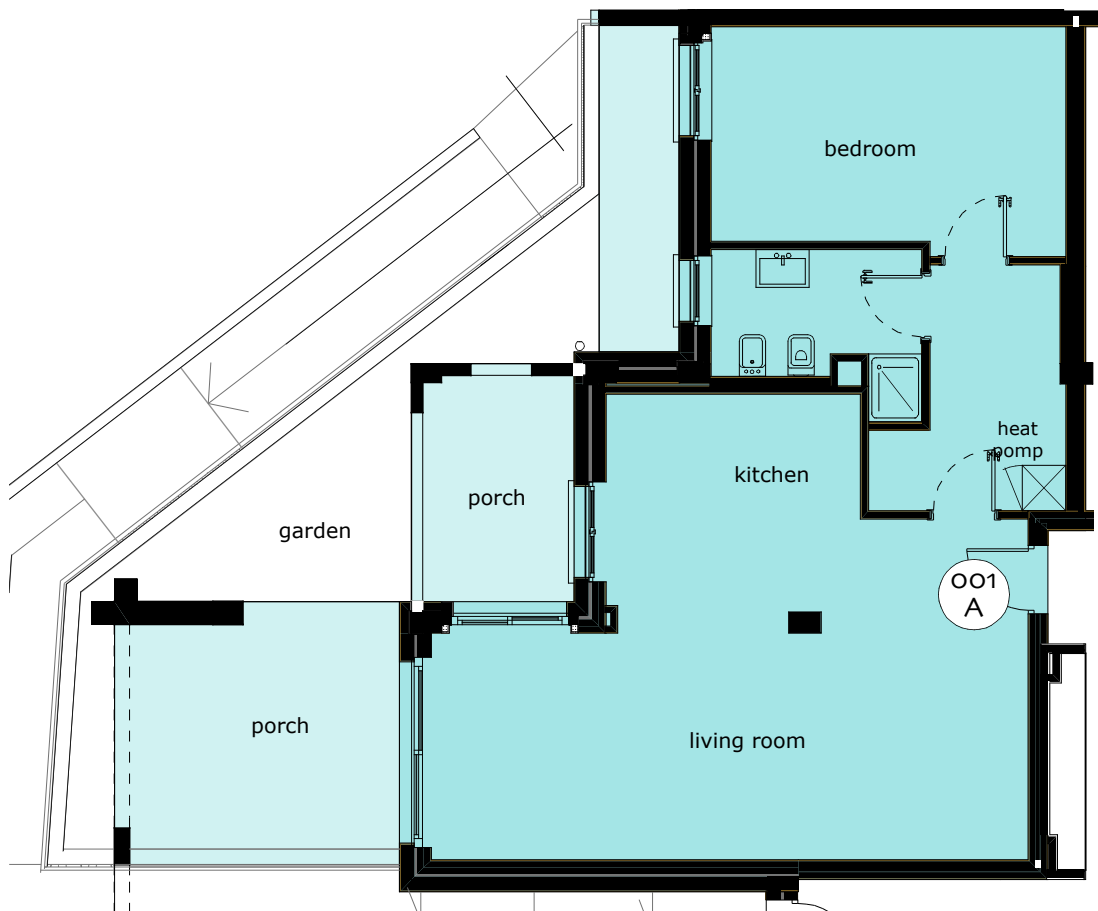

BUILDING A1 - GROUND FLOOR App. 004 (1:100)

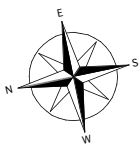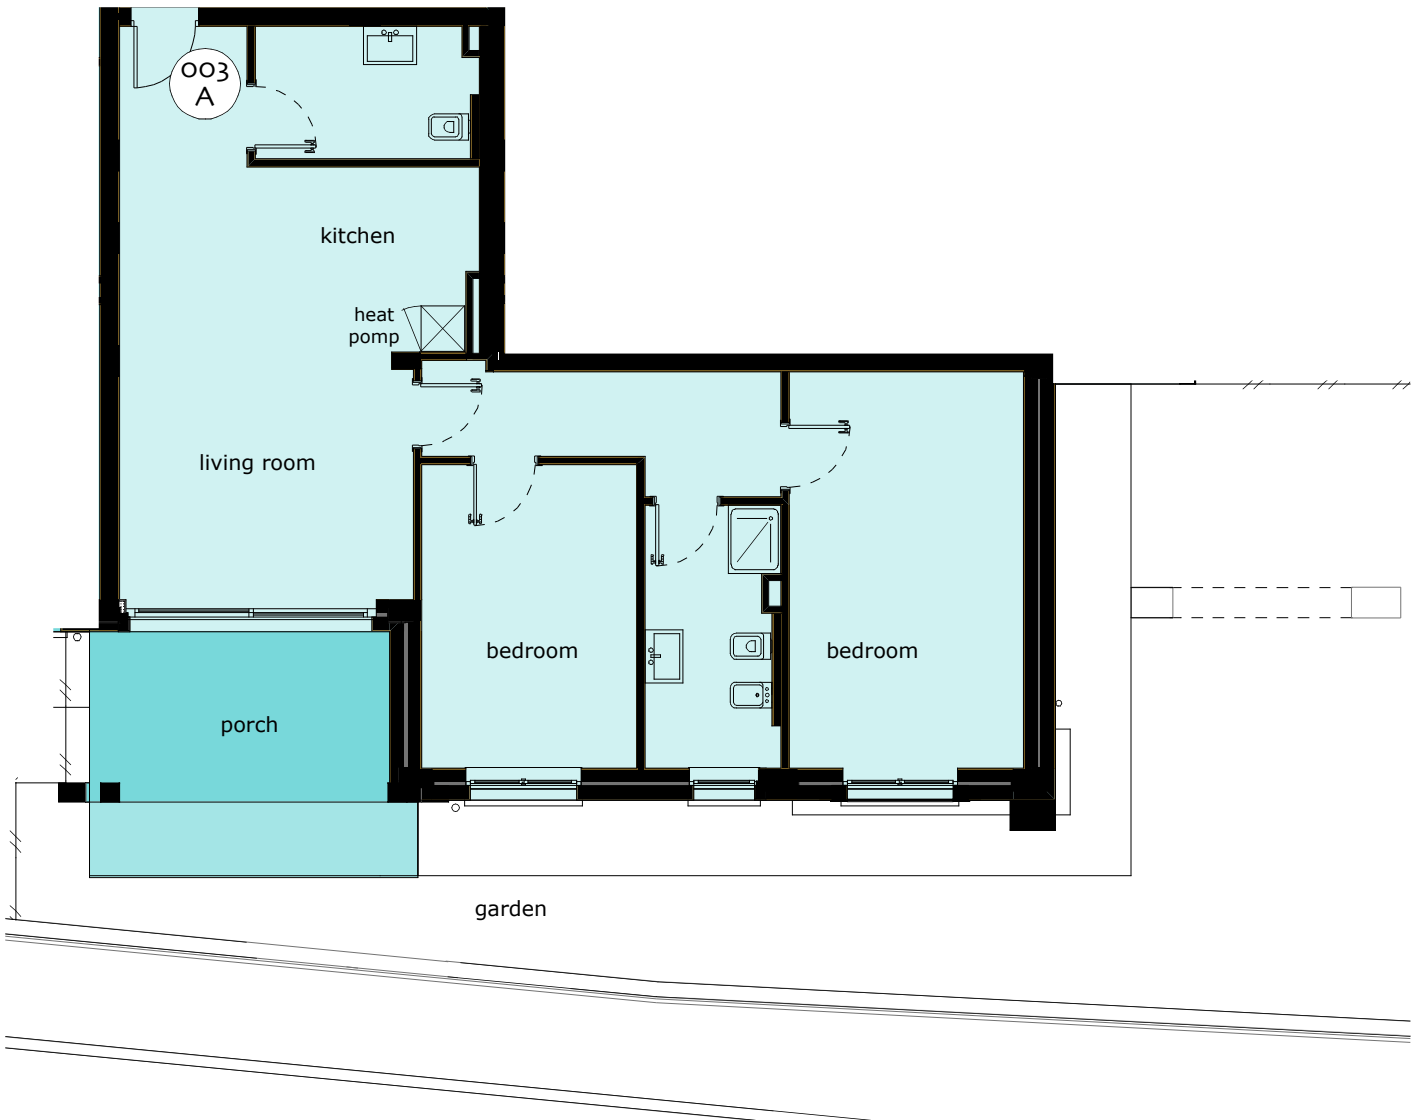

Developer:




BUILDING A1 - GROUND FLOOR App. 002 (1:100)



Developer:



BUILDING A1 - GROUND FLOOR App. 005 (1:100)

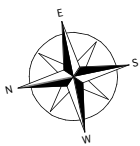

Developer:

